

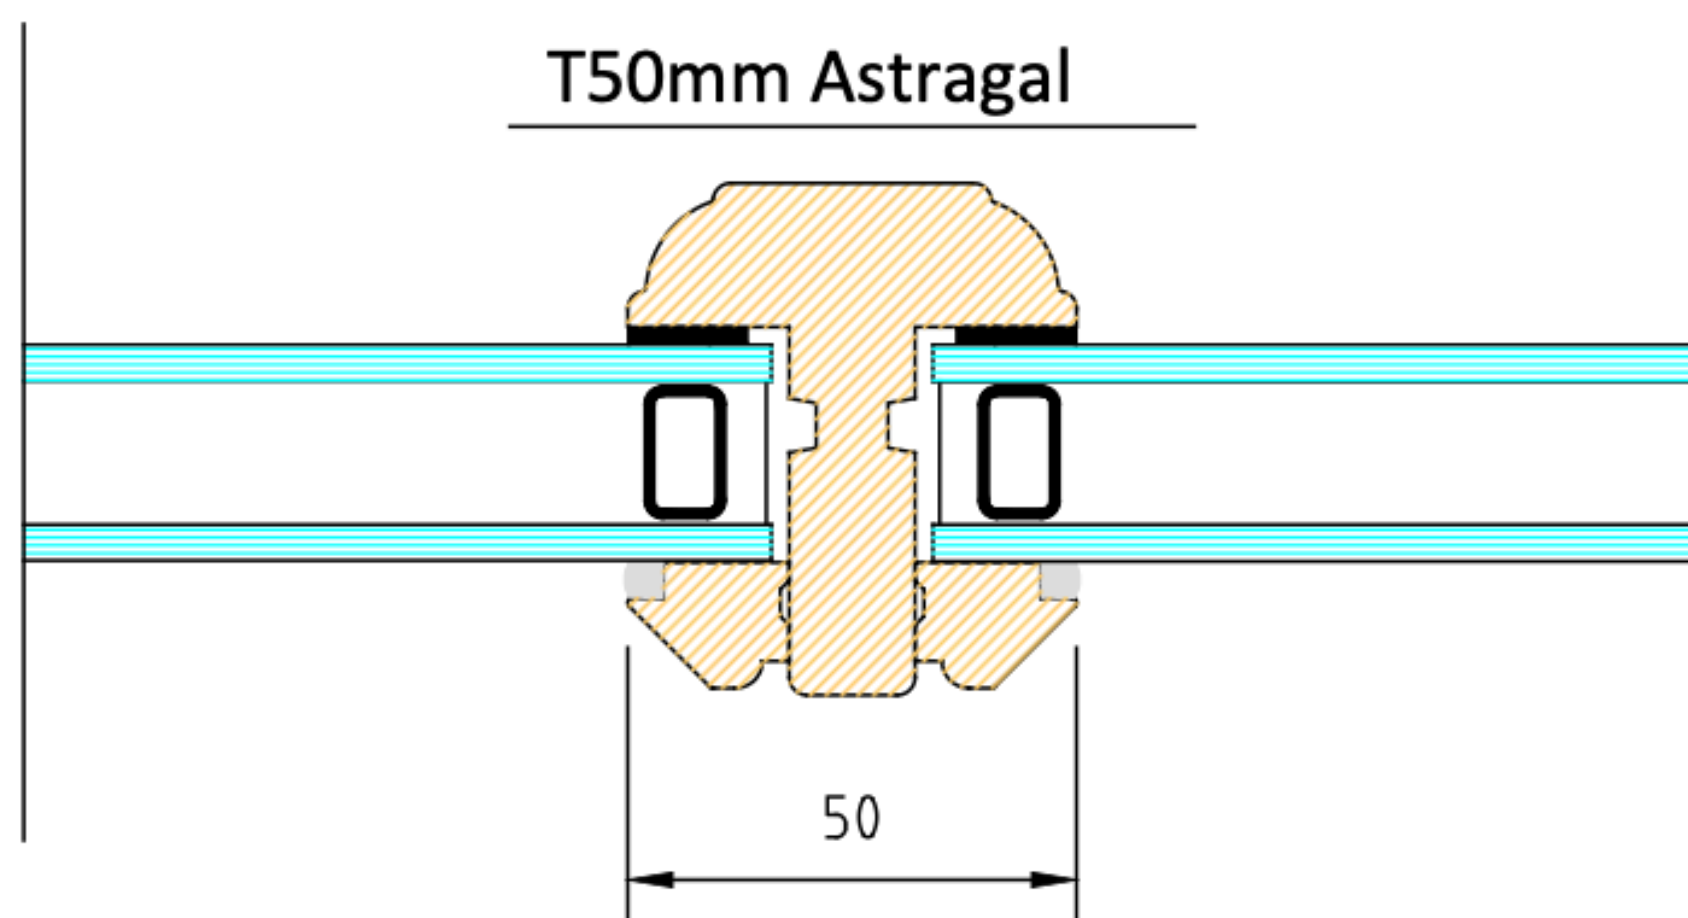


# Astragals / Glazing Bars

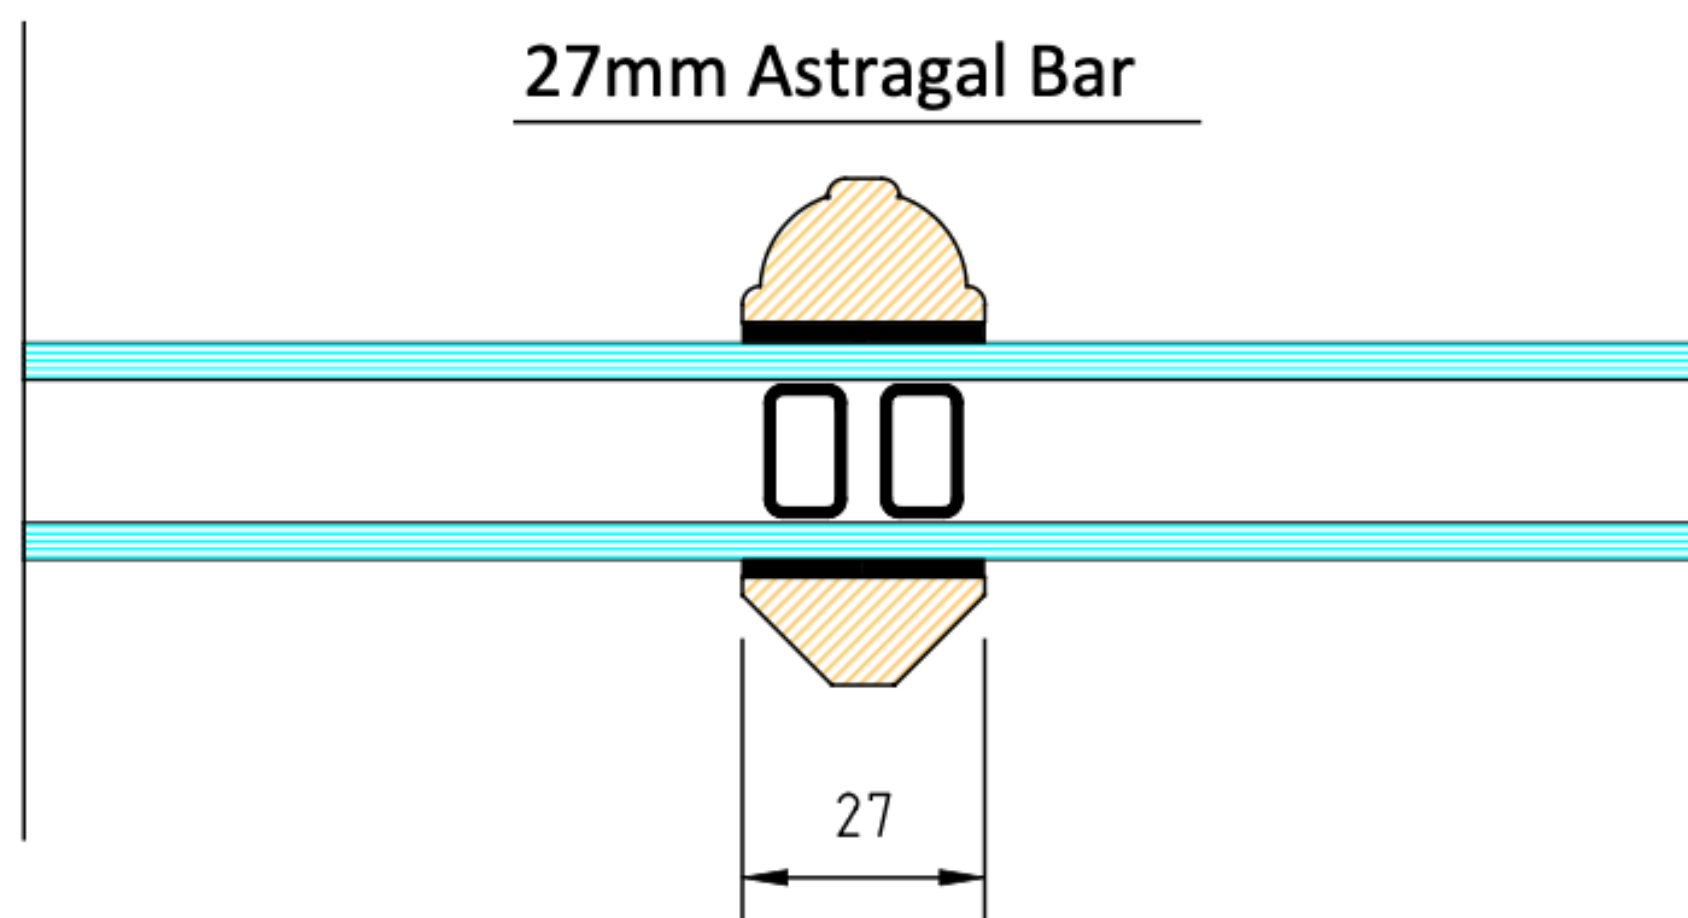

Drawing no. BWS - 2507- 001 | Date 10.06.25

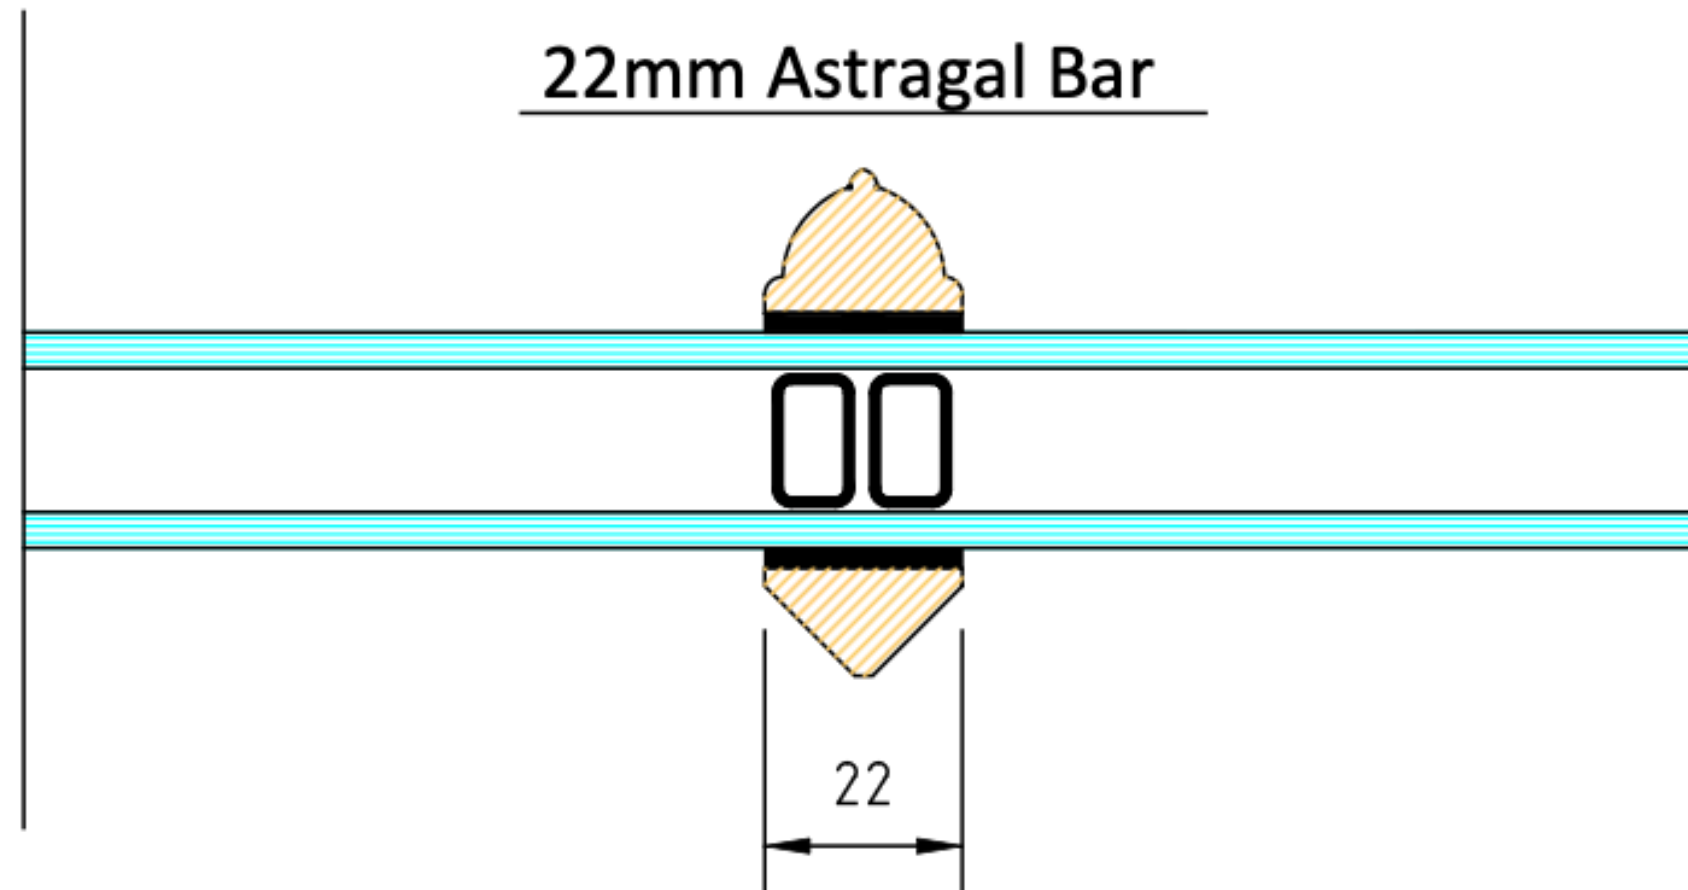