


# Sash & Case MkII

## Std. 70-95 Facings

Blairs Windows Limited.  
9 Baker Street, Greenock,  
PA15 4TU.  
Tel: 01475 721 256 Fax: 01475 729 313

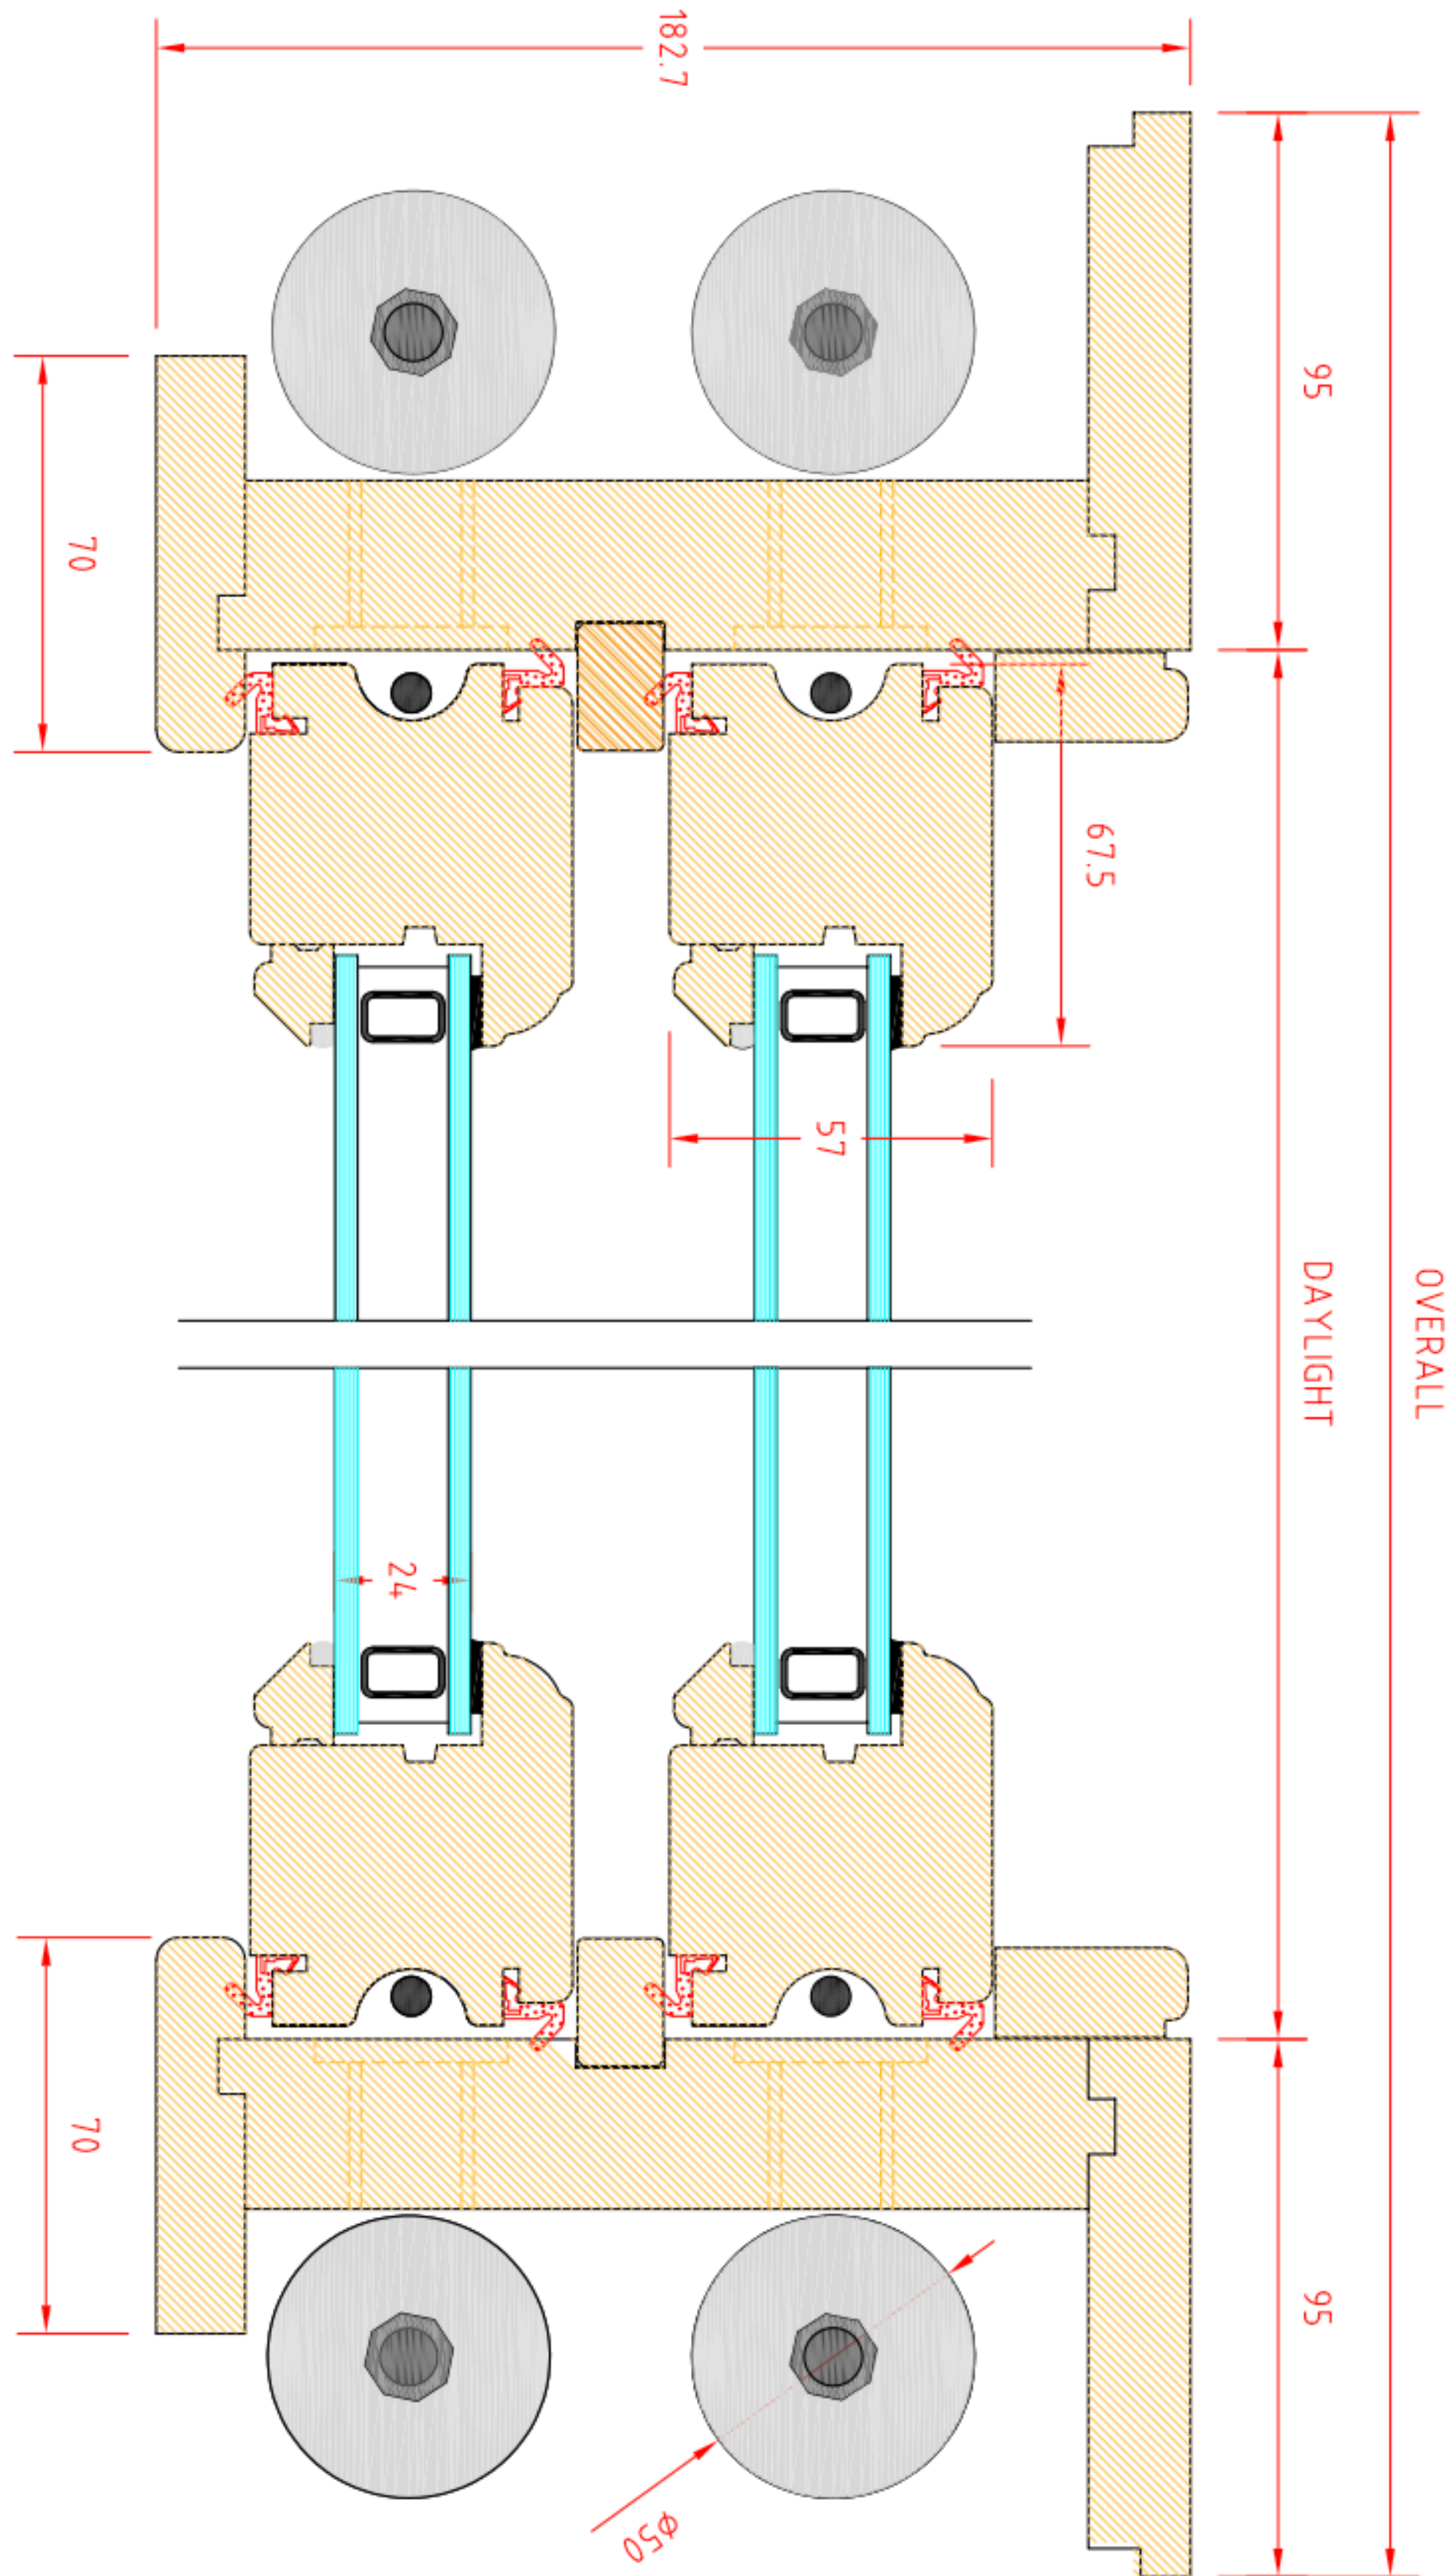

Drawing no. BWS - 2506 - 006 | Date 10.06.25

