


Concealed Head Ventilation Standard 70 - 95mm Facings

Blairs Windows Limited.
9 Baker Street, Greenock,
PA15 4TU.
Tel: 01475 721 256 Fax: 01475 729 313

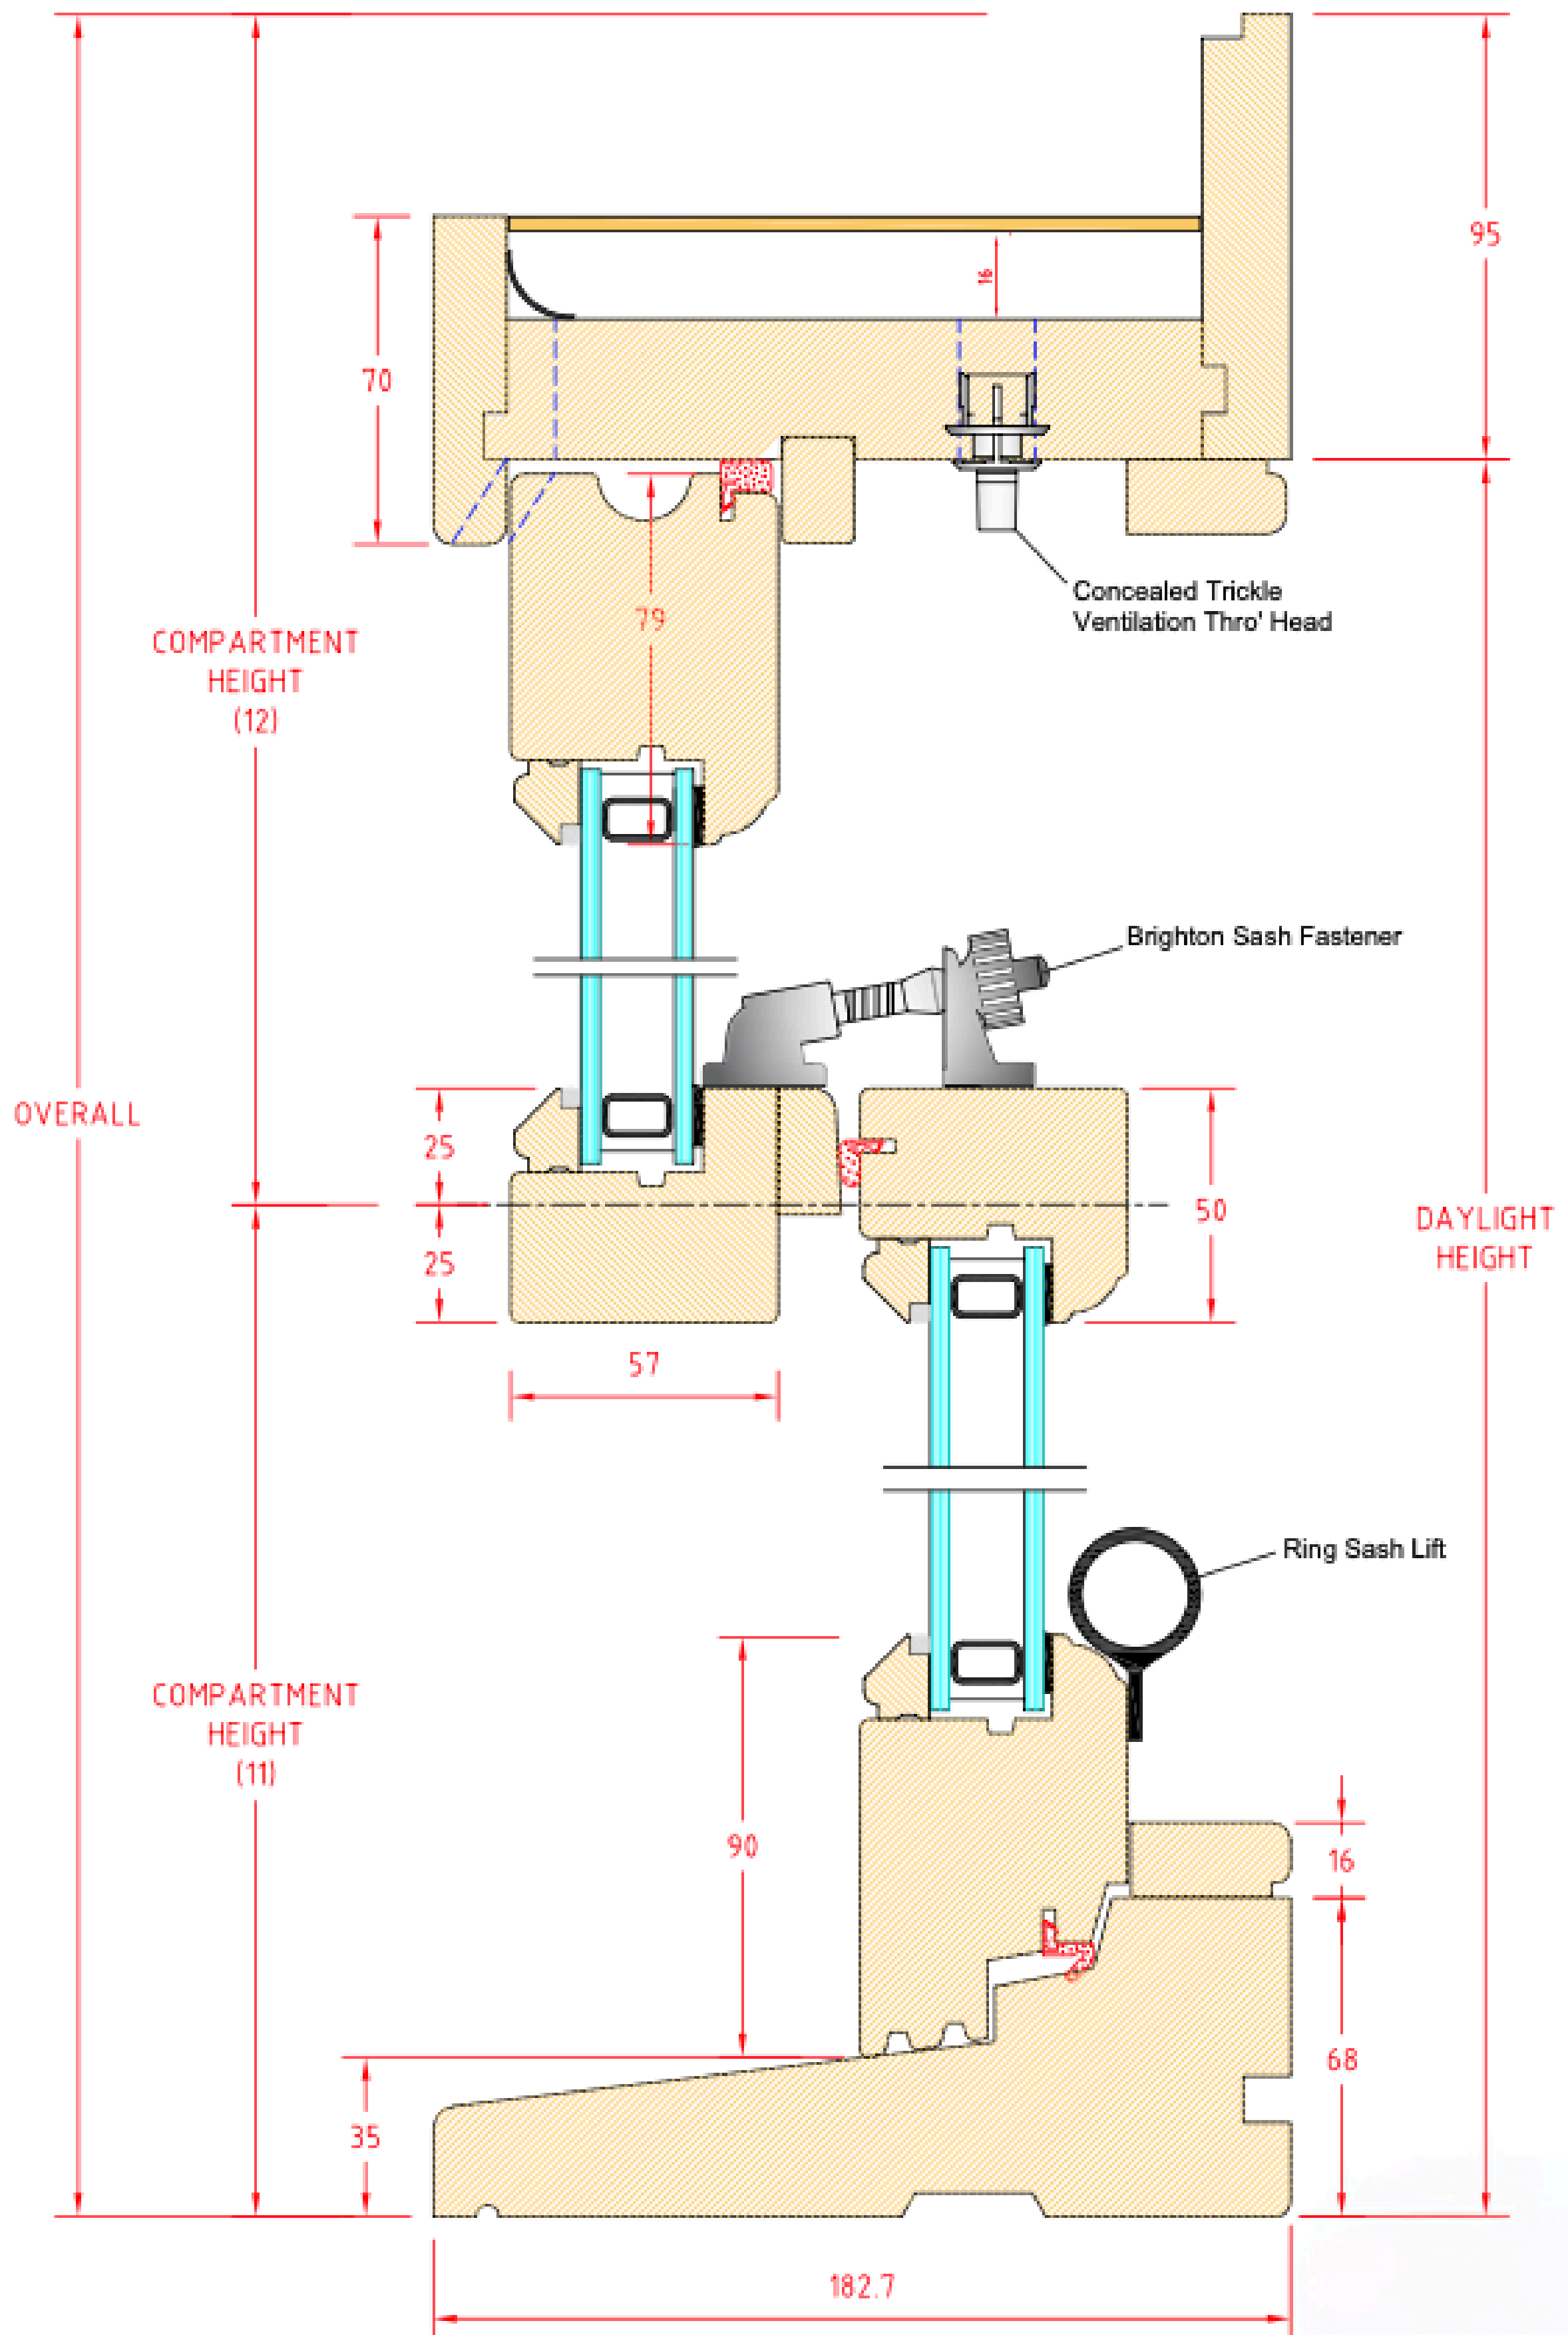

Drawing no. BWS - 2506 - 002 | Date 10.06.25

