
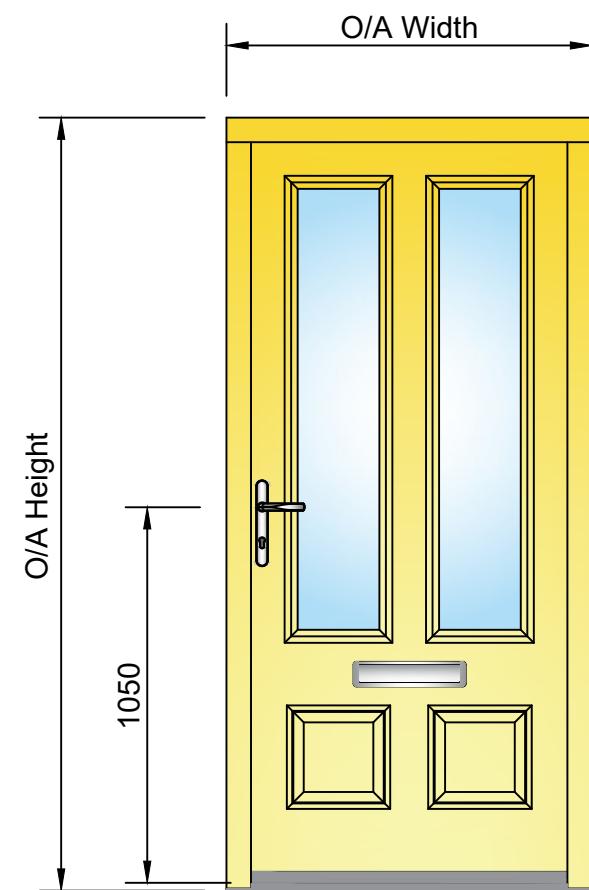


# HERITAGE STYLE - SPEY

## Insulated Timber Composite Door


58mm THICK - 110mm RAILS / STILES  
Optional Internal Pattern Available

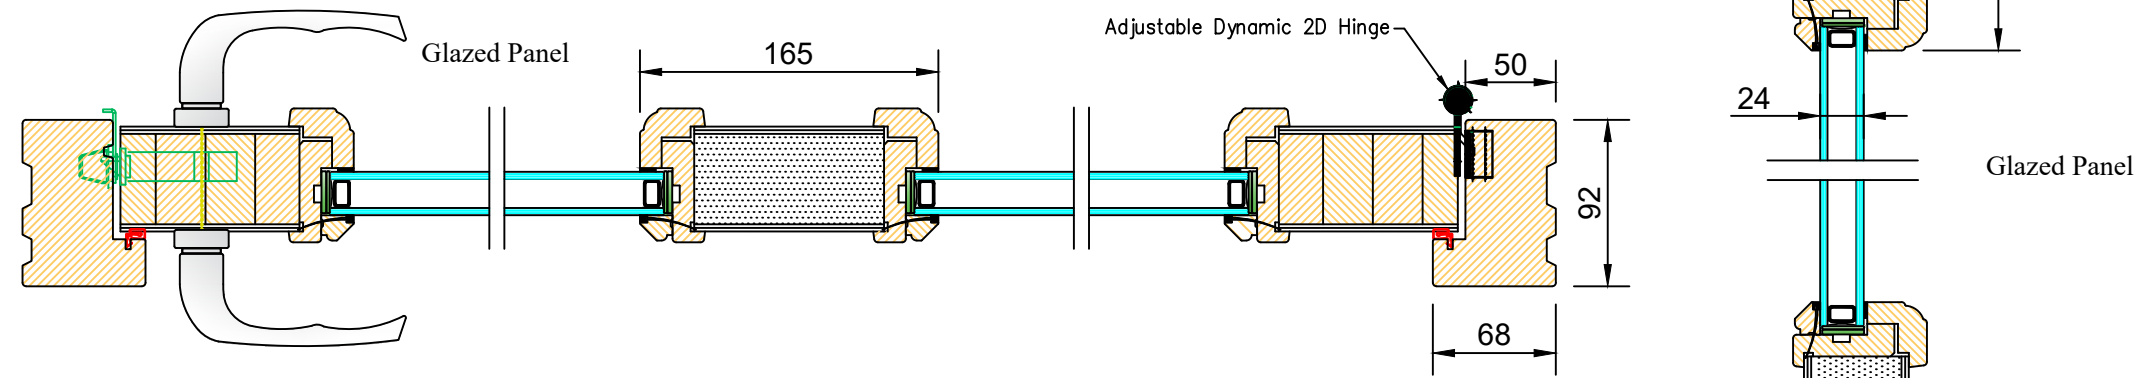

**Door Style - SPEY**  
Inward Opening Timber Composite Door Set  
Low Level Threshold  
Adjustable 2D Hinges  
**SECURED BY DESIGN**



**Internal View**  
Option 1.  
Spey Style to Outside Only  
Option 2.  
Spey Style to both Inside & Outside

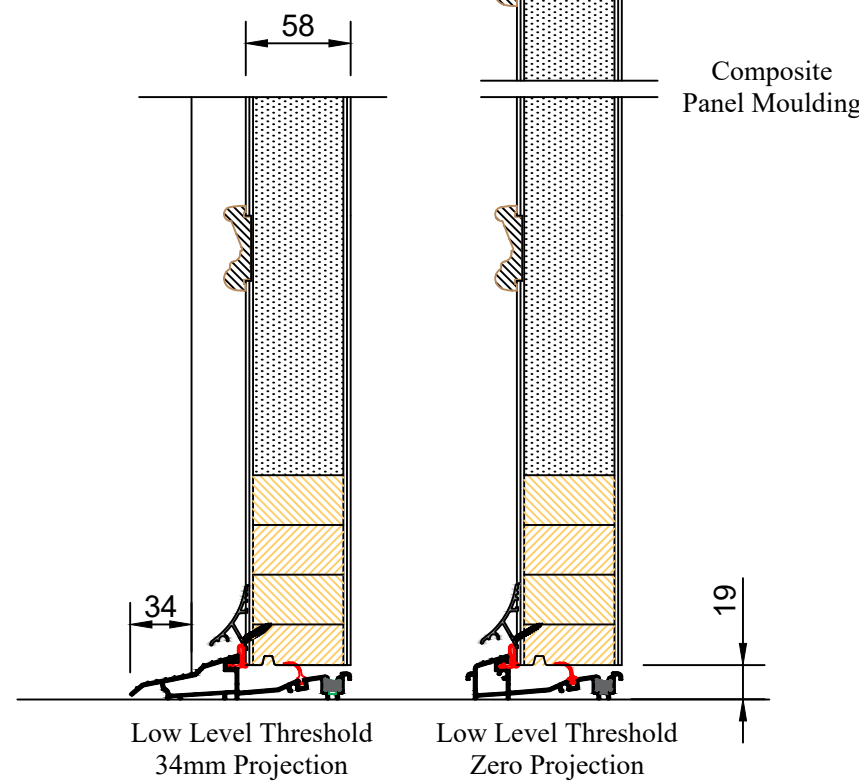

Low Level Threshold  
34mm Projection

Low Level Threshold  
Zero Projection



Blairs Windows Limited  
9 Baker Street, Greenock  
PA15 4TU  
Tel: 01475 721 256,  
Fax: 01475 729 313

Please note that these drawings are protected by copyright and the designs are the ownership of Blairs Windows Limited. No copying or reproduction of these drawings is permitted without the prior approval of Blairs Windows Limited.

**Notes:-**

Issued for Customer Door Selection.  
Variations in this Door Style can be available  
by request via contacting Blairs Office.

**Design Style:-**

**SPEY**

HERITAGE DOORS

**Drg.Detail:-**

Leaf Configuration & Dimensional  
Values for TWEED Door Style

Authorisation	Date
Drawn By: R.McGonigal	12:06:23
Approved By:	
Customers Approval:	Date

REVISIONS

No.	Description	Date

Register No: DR0523-D

Drawing No: BWHD-25-SP02C

Scale: 1:20 1:5 (A3)

